


PROPERTY
Blueproject Foundation

ARCHITECT
Maria Güell

DATE
18.07.20

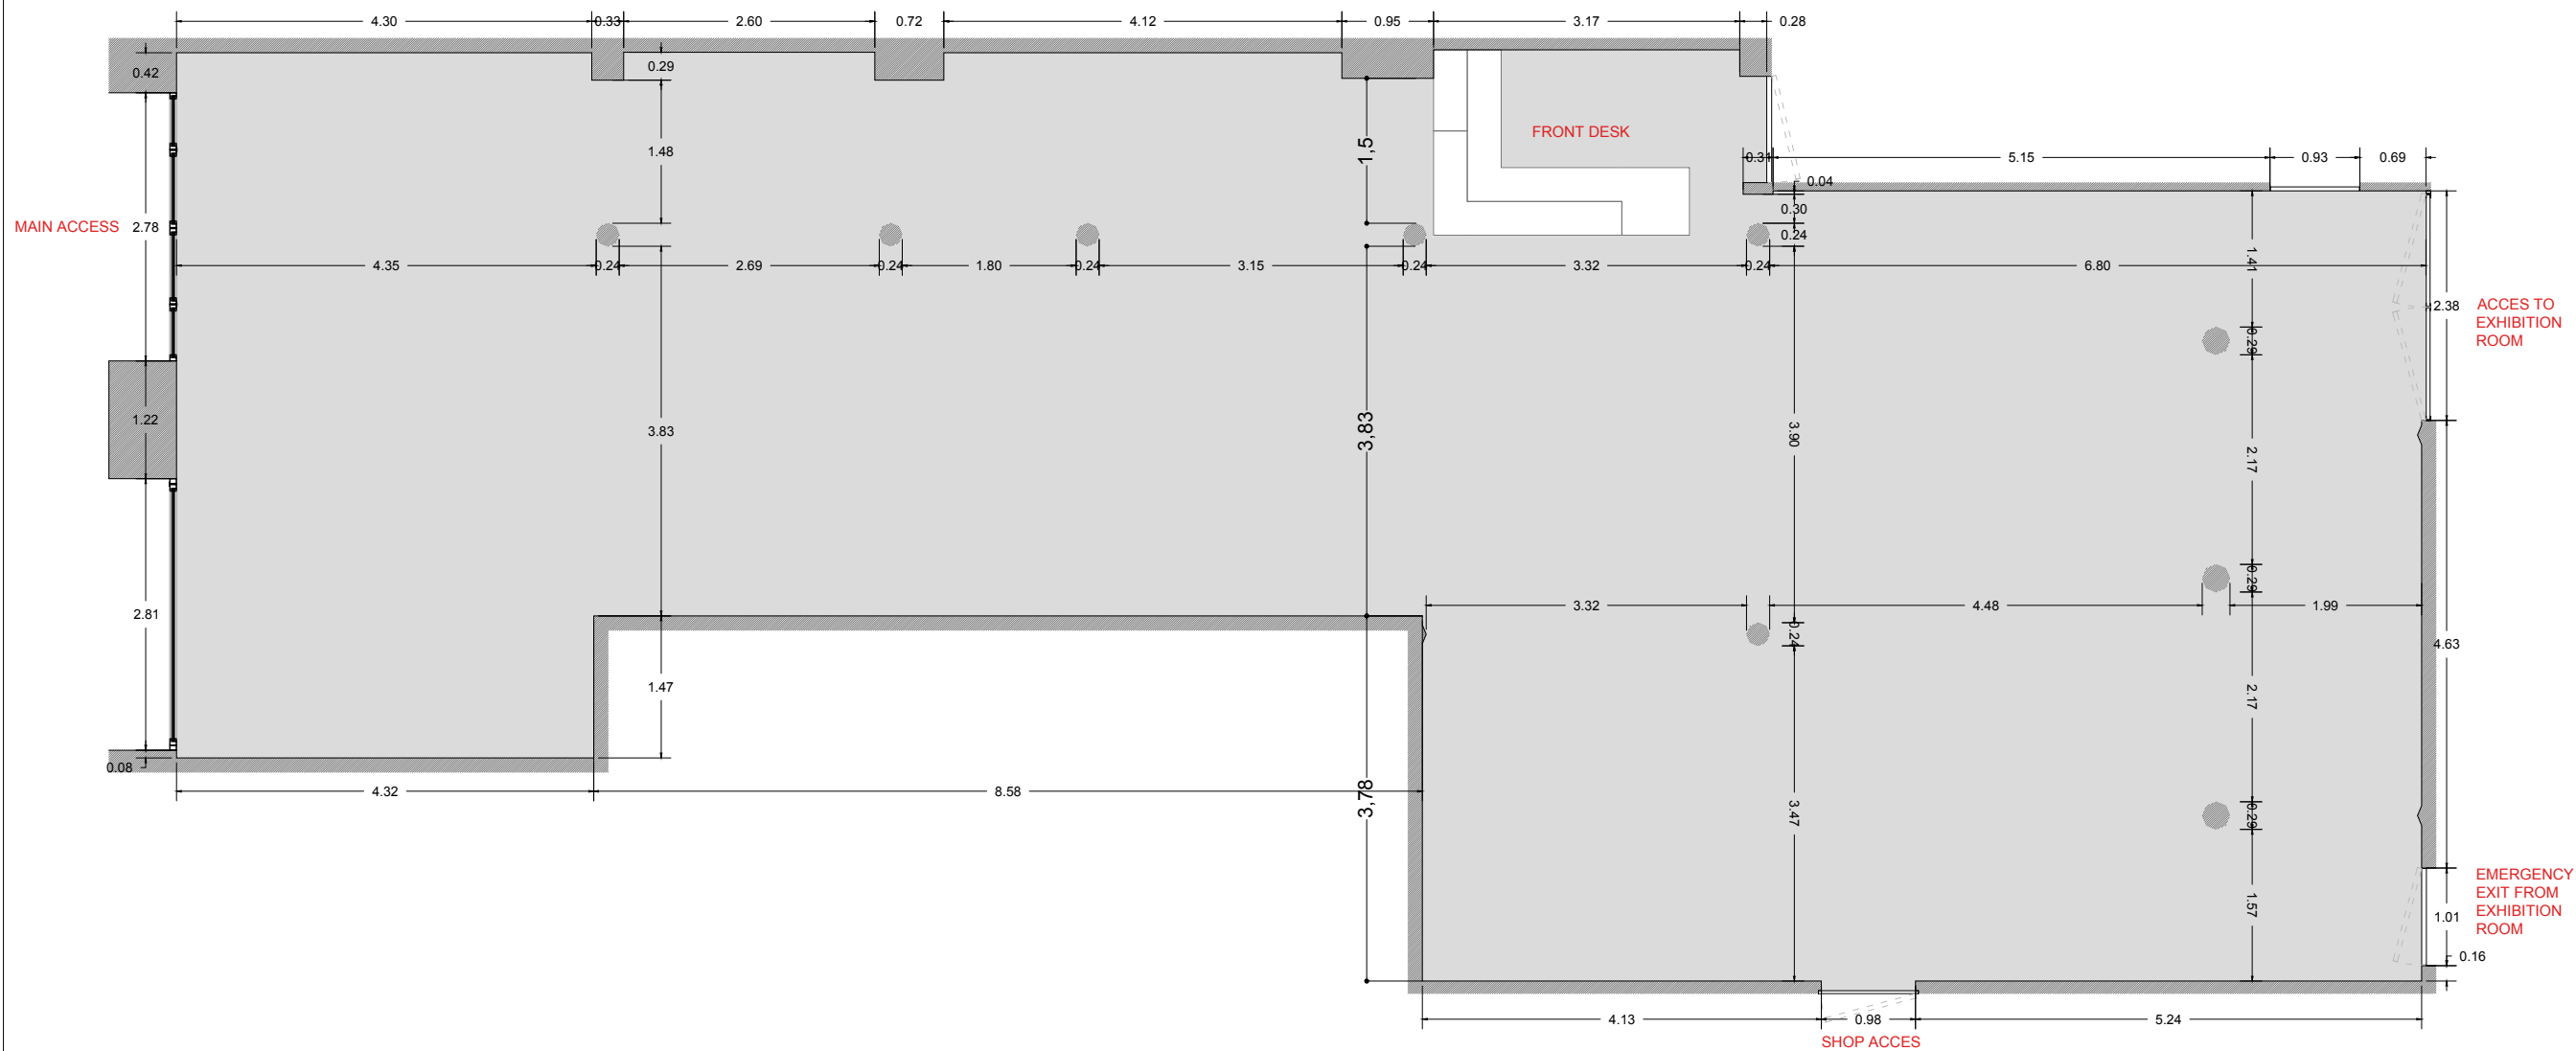

**SKETCH MEASUREMENTS *
EXHIBITION ROOM**

LOCATION: Carrer de la Princesa, 57, Barcelona

FLOOR PLAN

* 5cm difference might be consider
** catalan vault and sprayers pipes, both
sizes and positions, are aproximate

PROPERTY
Blueproject Foundation

ARCHITECT
Maria Güell

DATE
18.07.20

SKETCH MEASUREMENTS *
EXHIBITION ROOM


LOCATION: Carrer de la Princesa, 57, Barcelona

CEILING PLAN

* 5cm difference might be consider
** catalan vault and sprayers pipes, both
sizes and positions, are aproximate

A3 - e.1/75



2

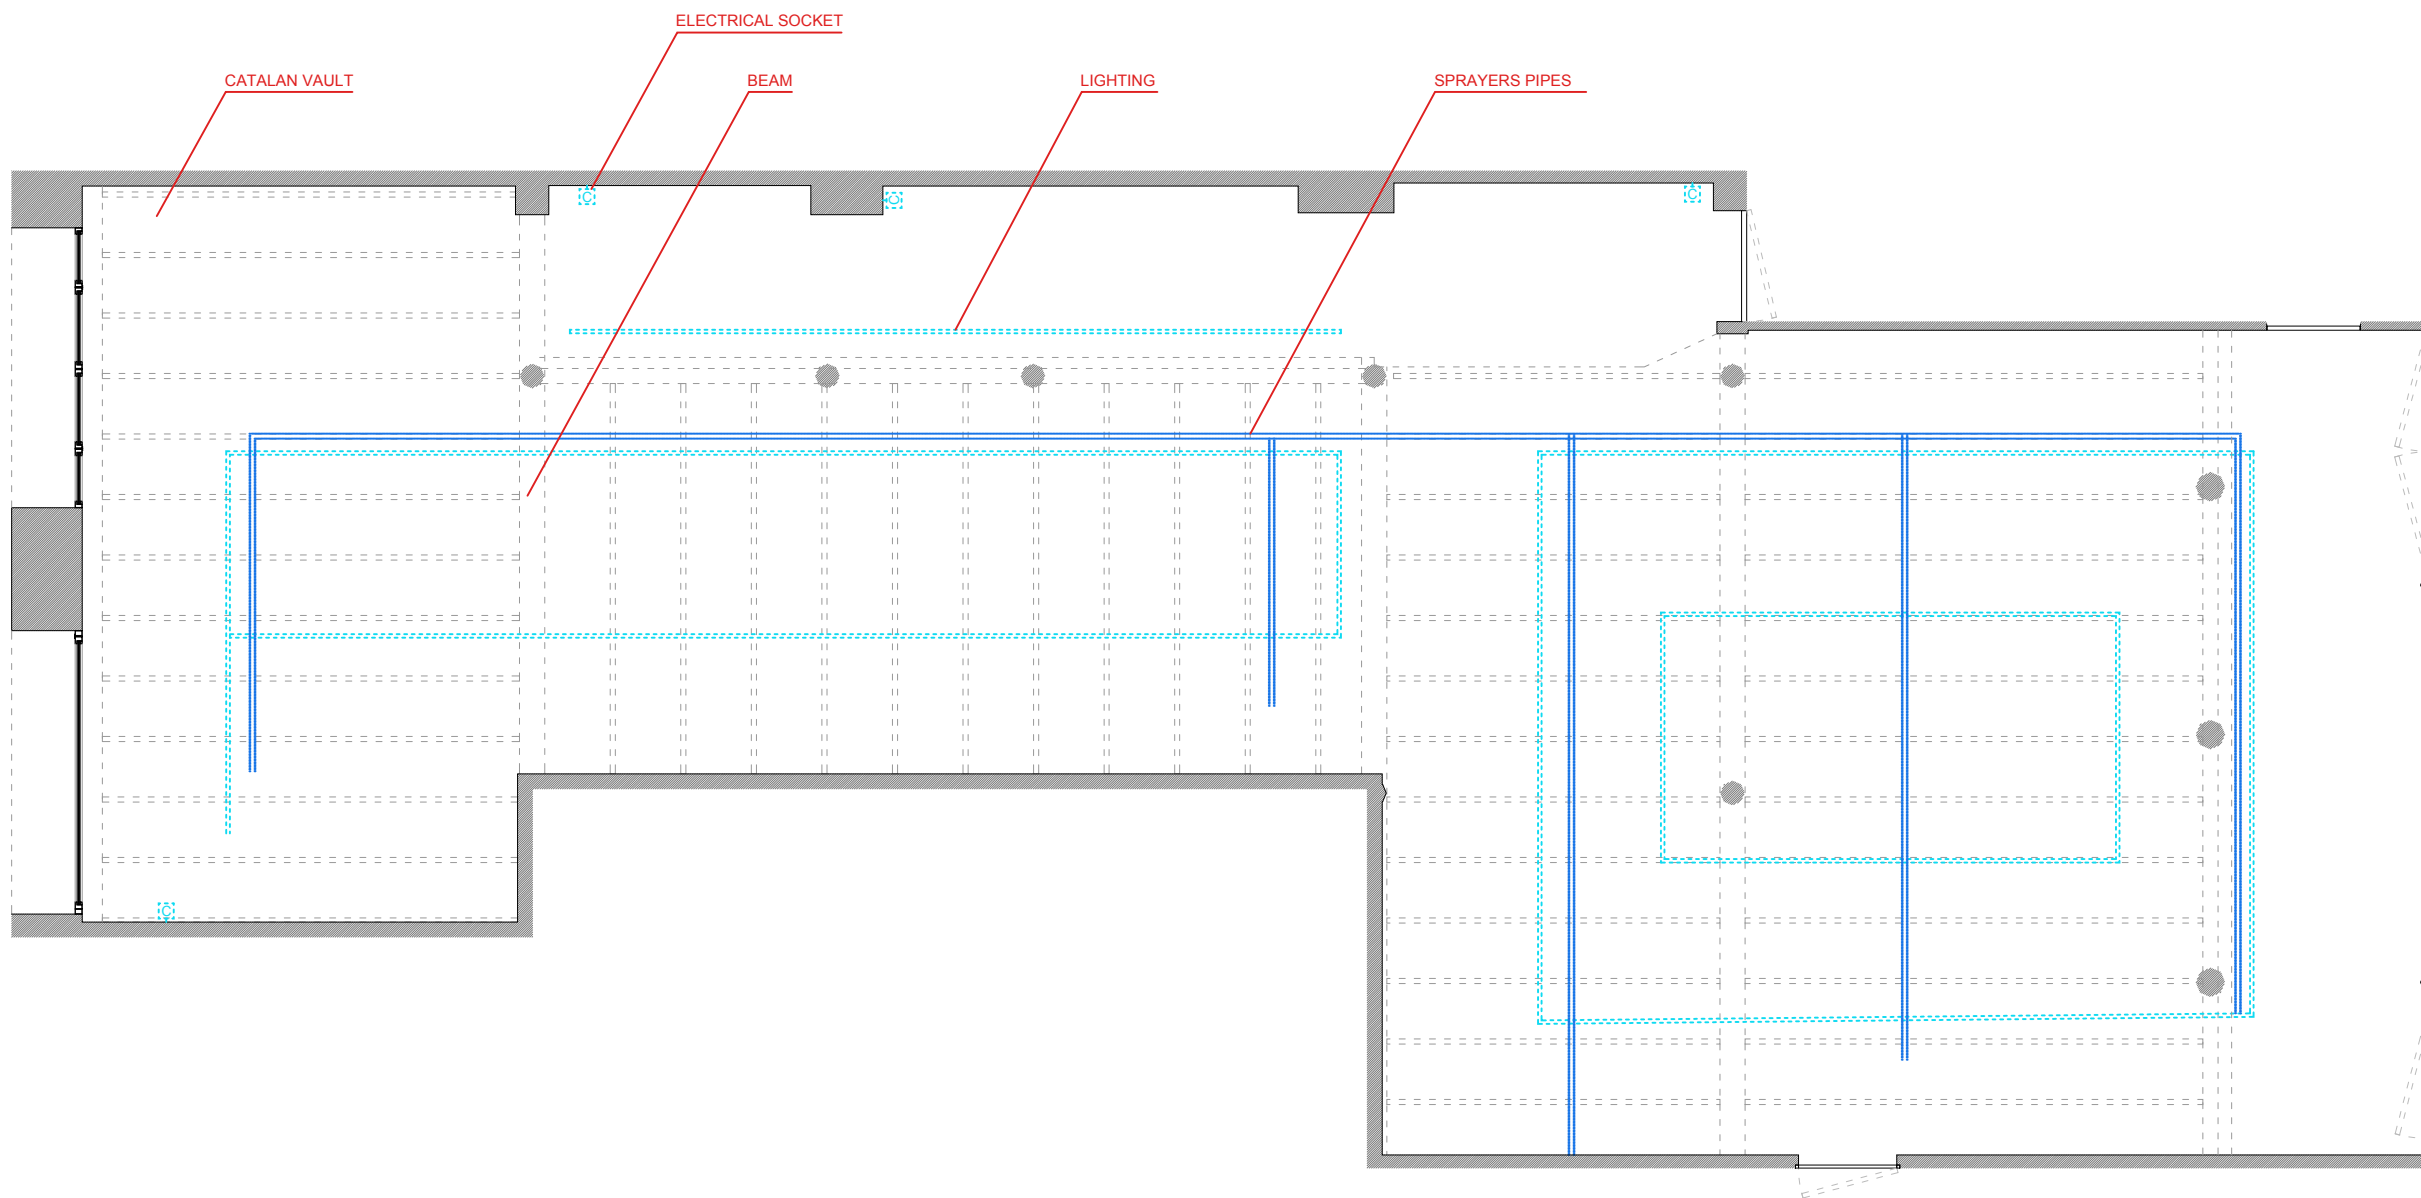


PROPERTY
Blueproject Foundation

ARCHITECT
Maria Güell

DATE
18.07.20

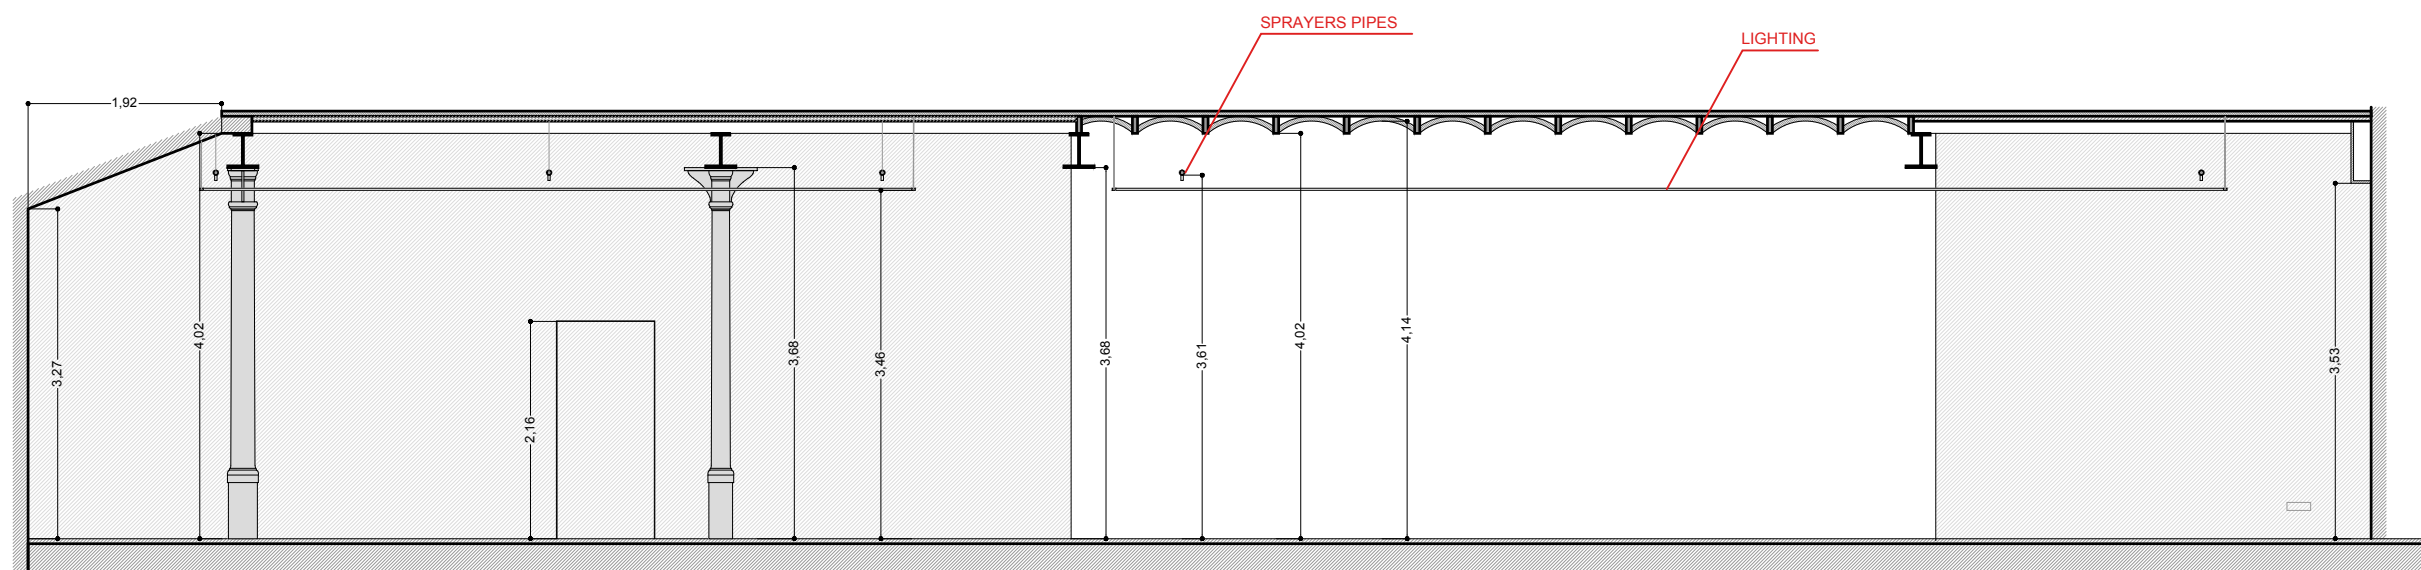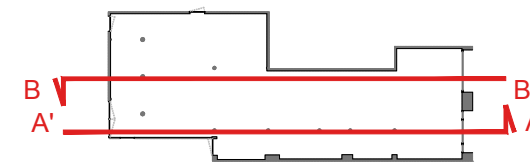

SECTION AA'

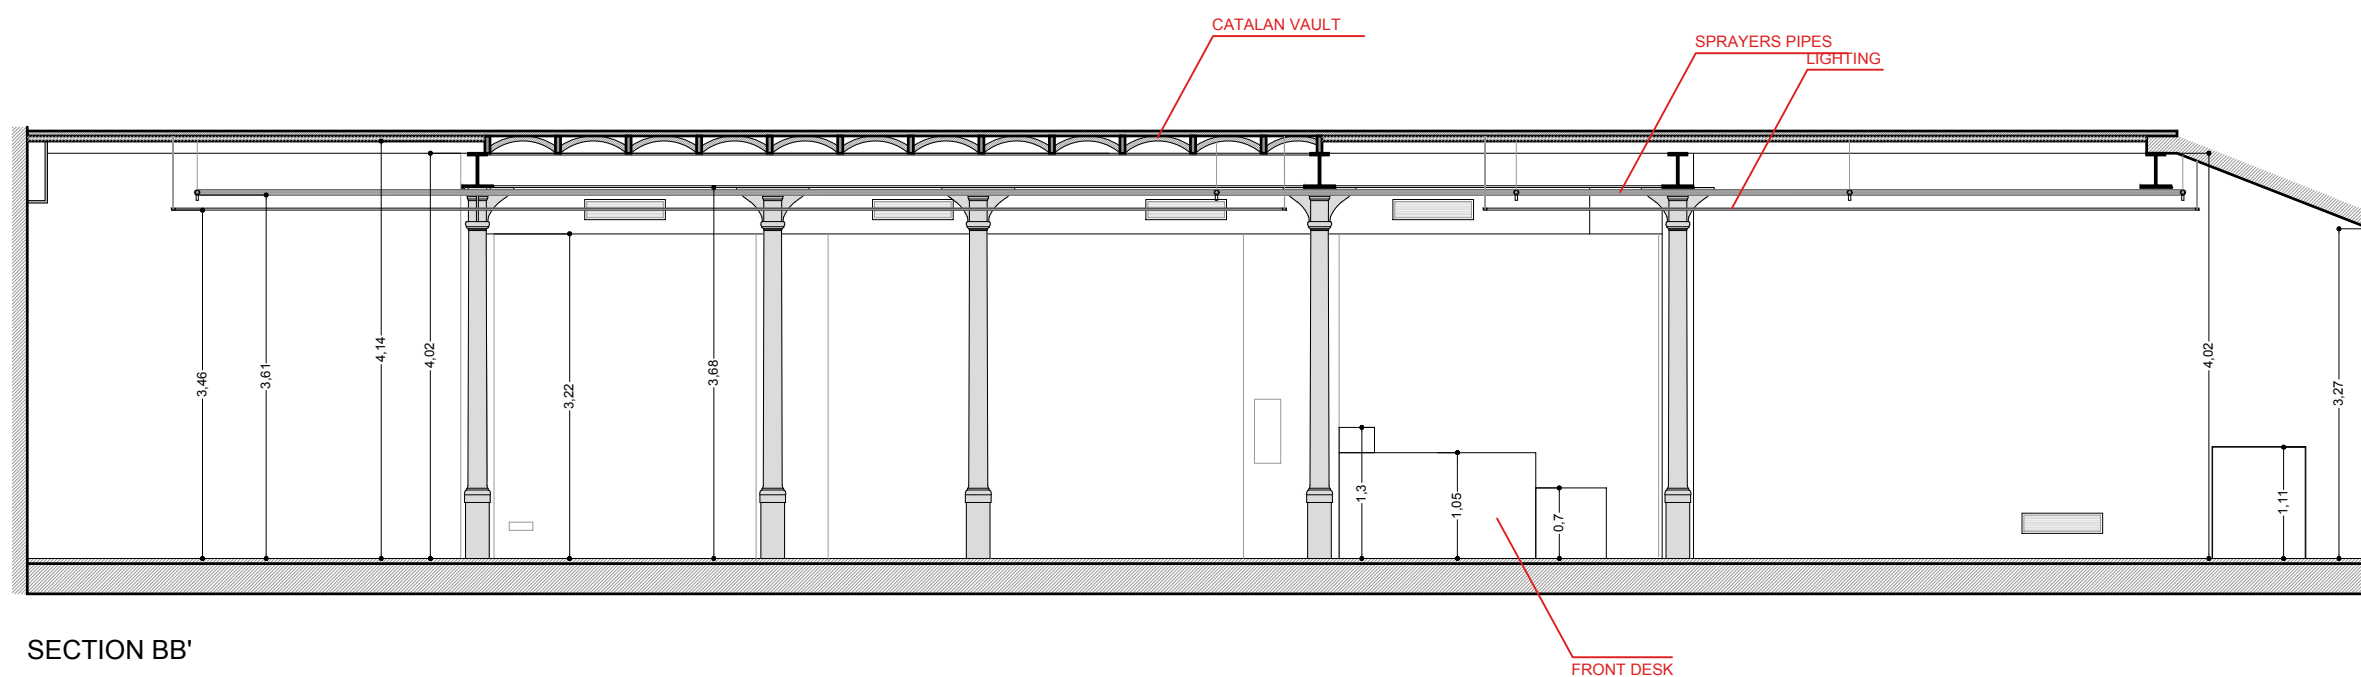

SECTION BB'

SKETCH MEASUREMENTS *
EXHIBITION ROOM

LOCATION: Carrer de la Princesa, 57, Barcelona



SECTIONS

* 5cm difference might be consider
** catalan vault and sprayers pipes, both
sizes and positions, are aproximate


PROPERTY
Blueproject Foundation

ARCHITECT
Maria Güell


DATE
18.07.20

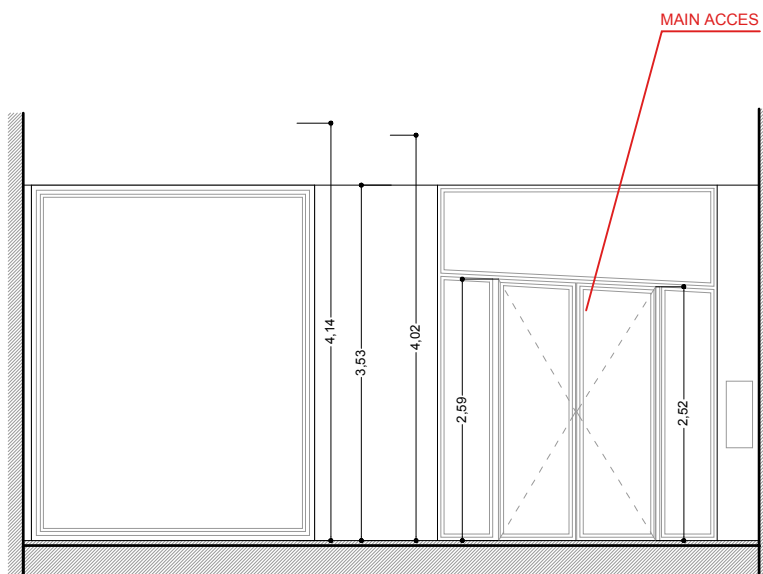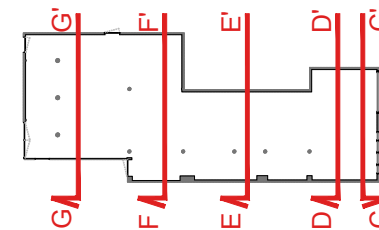


SECTION CC'

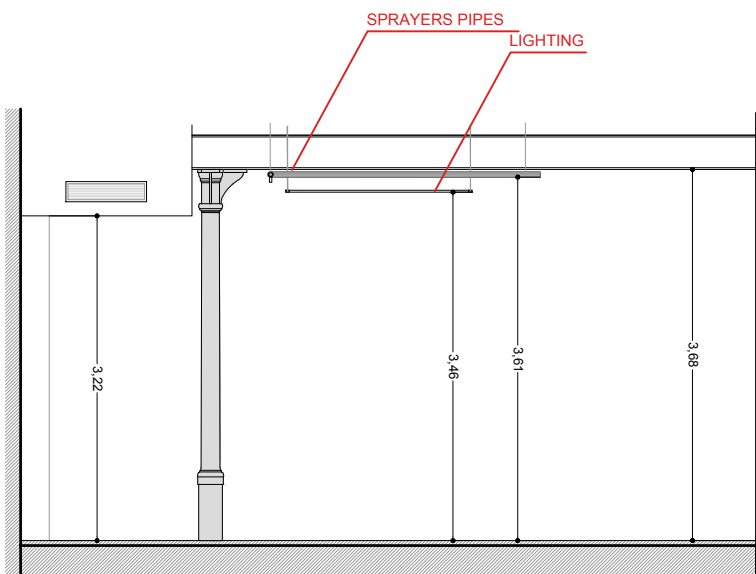

SECTION DD'

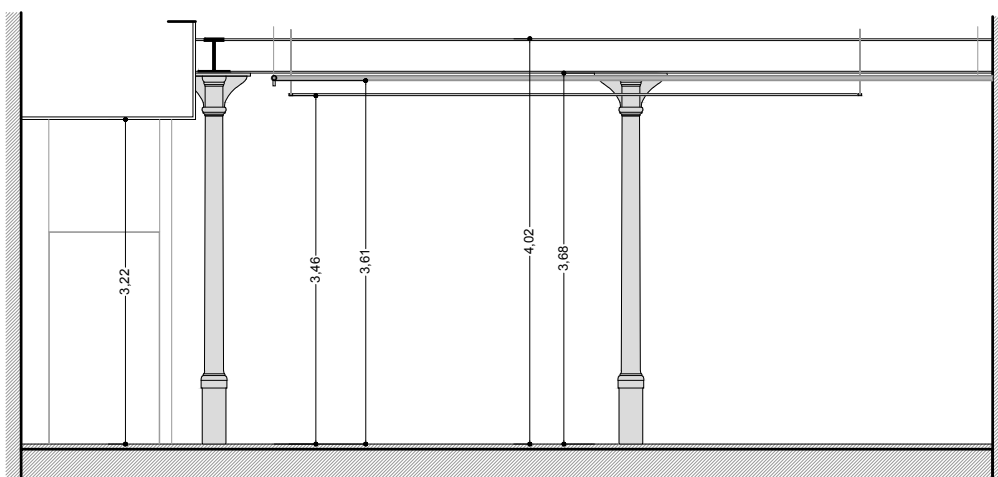

SECTION EE'

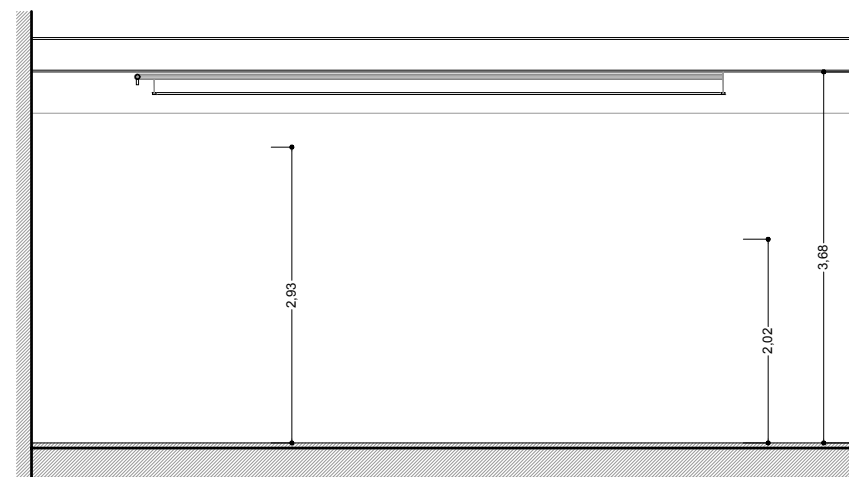

SECTION FF'

SKETCH MEASUREMENTS *
EXHIBITION ROOM

LOCATION: Carrer de la Princesa, 57, Barcelona





SECTIONS

* 5cm difference might be consider
** catalan vault and sprayers pipes, both sizes and positions, are aproximate

PROPERTY
Blueproject Foundation

ARCHITECT
Maria Güell

DATE
18.07.20

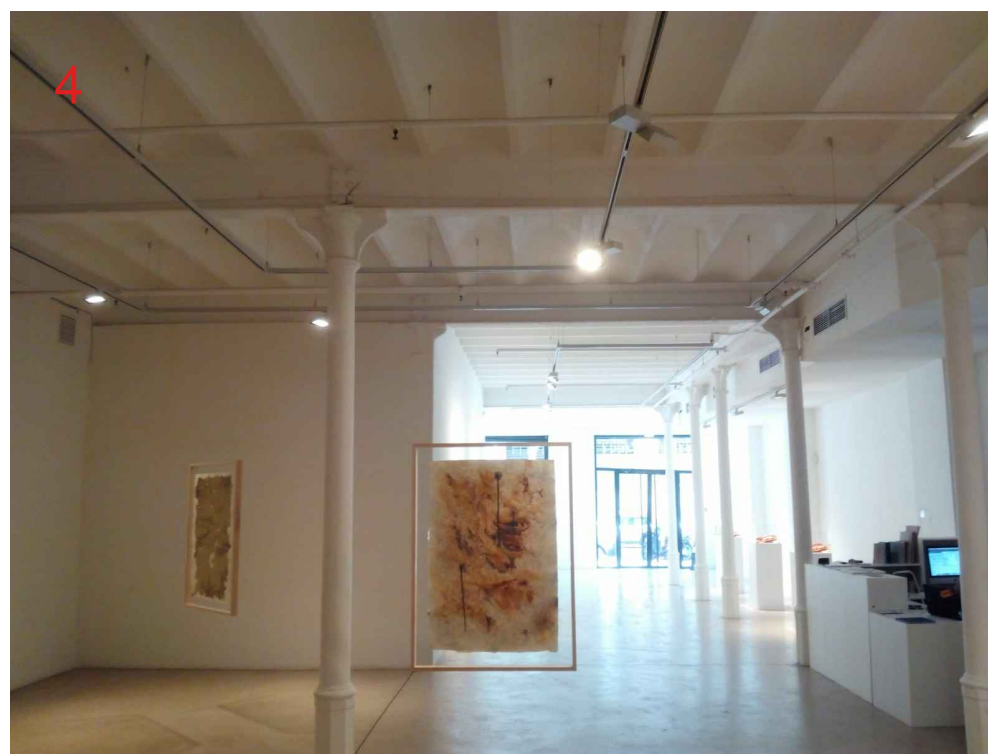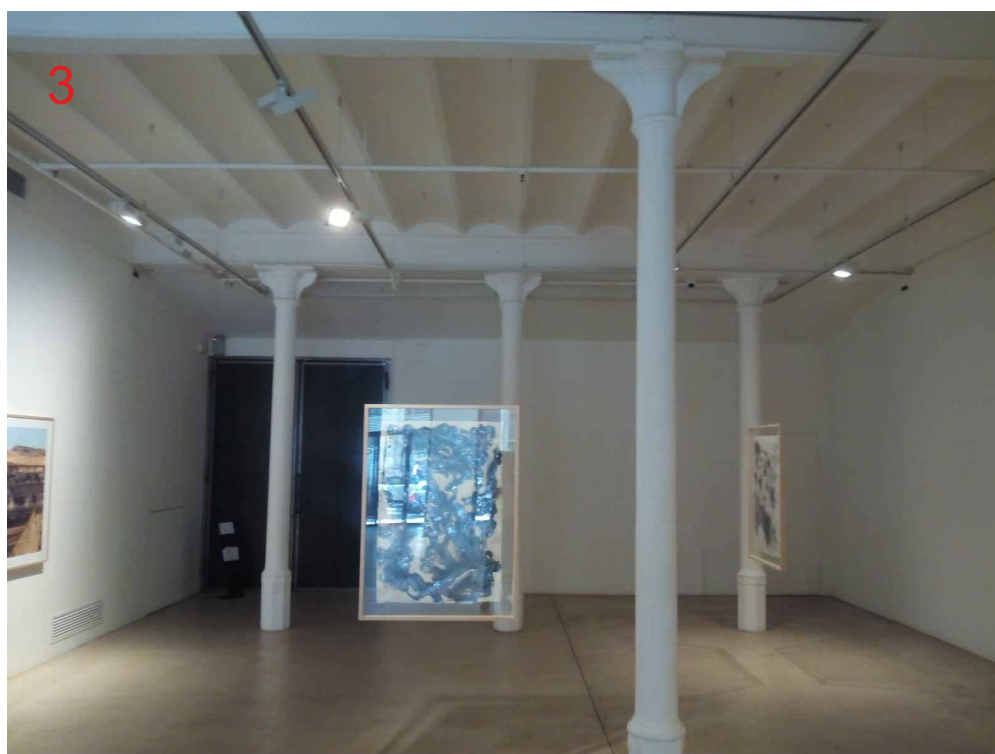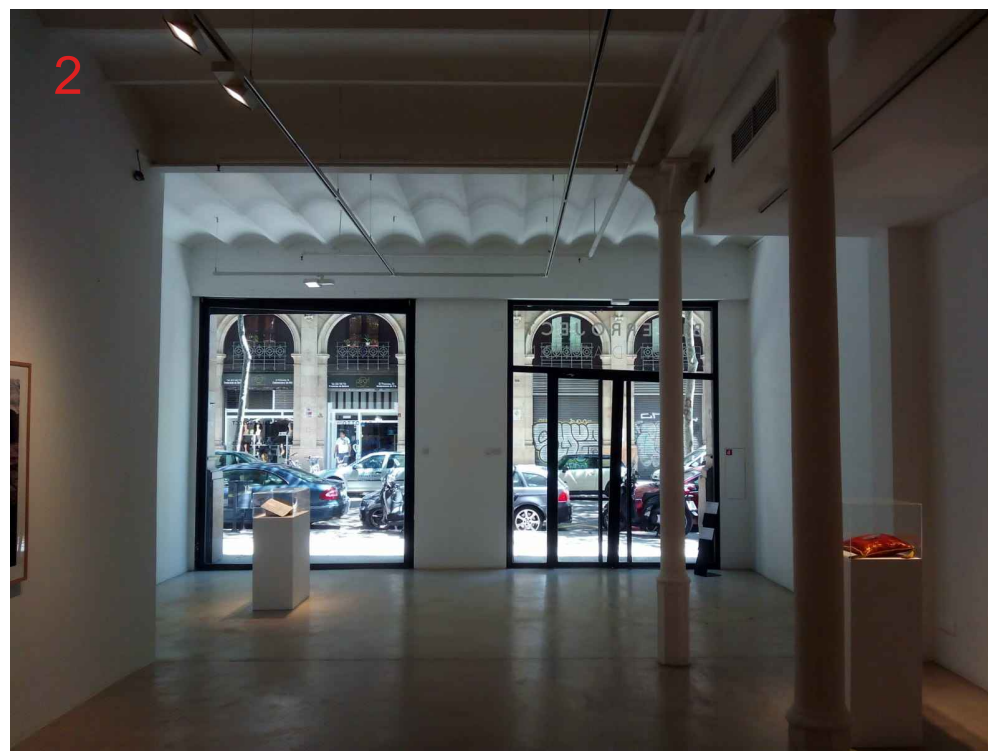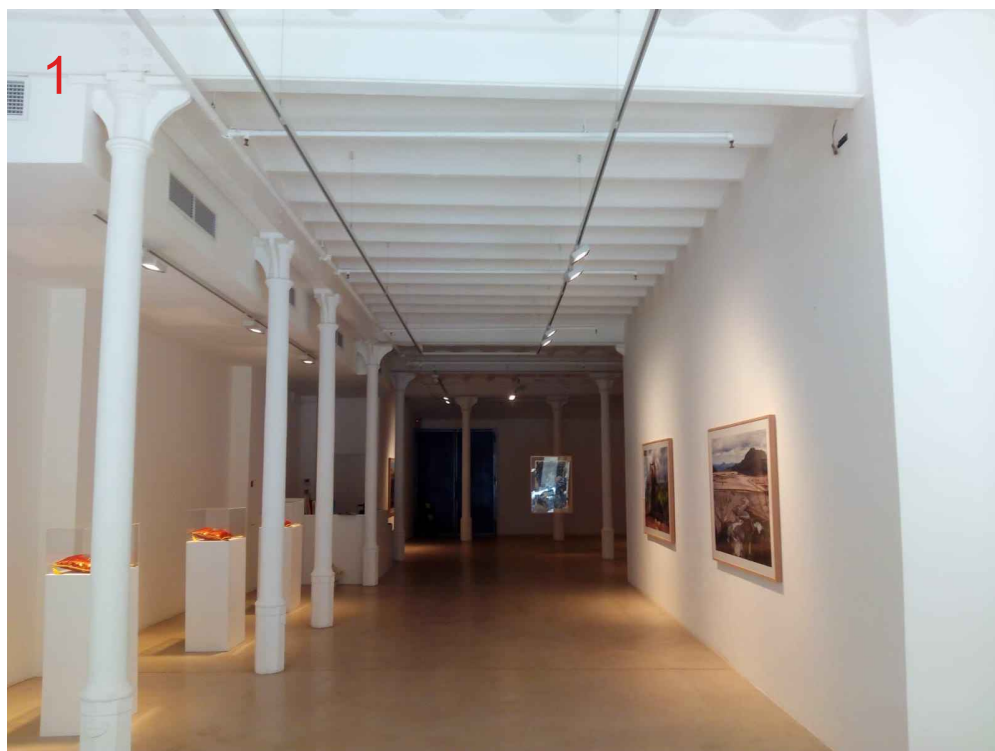

SKETCH MEASUREMENTS *
EXHIBITION ROOM

LOCATION: Carrer de la Princesa, 57, Barcelona

VIEWS

* 5cm difference might be consider
** catalan vault and sprayers pipes, both
sizes and positions, are aproximate

A3 - e - -

5