

PROPERTY  
Blueproject Foundation

ARCHITECT  
Maria Güell

DATE  
17.10.24

SKETCH MEASUREMENTS\*  
EXHIBITION ROOM


LOCATION: Carrer de la Princesa, 57, Barcelona

FLOOR PLAN

\* 2cm difference might be consider  
\*\* catalan vault and sprayers pipes, both  
sizes and positions, are approximate

A3 - e.1/50

1

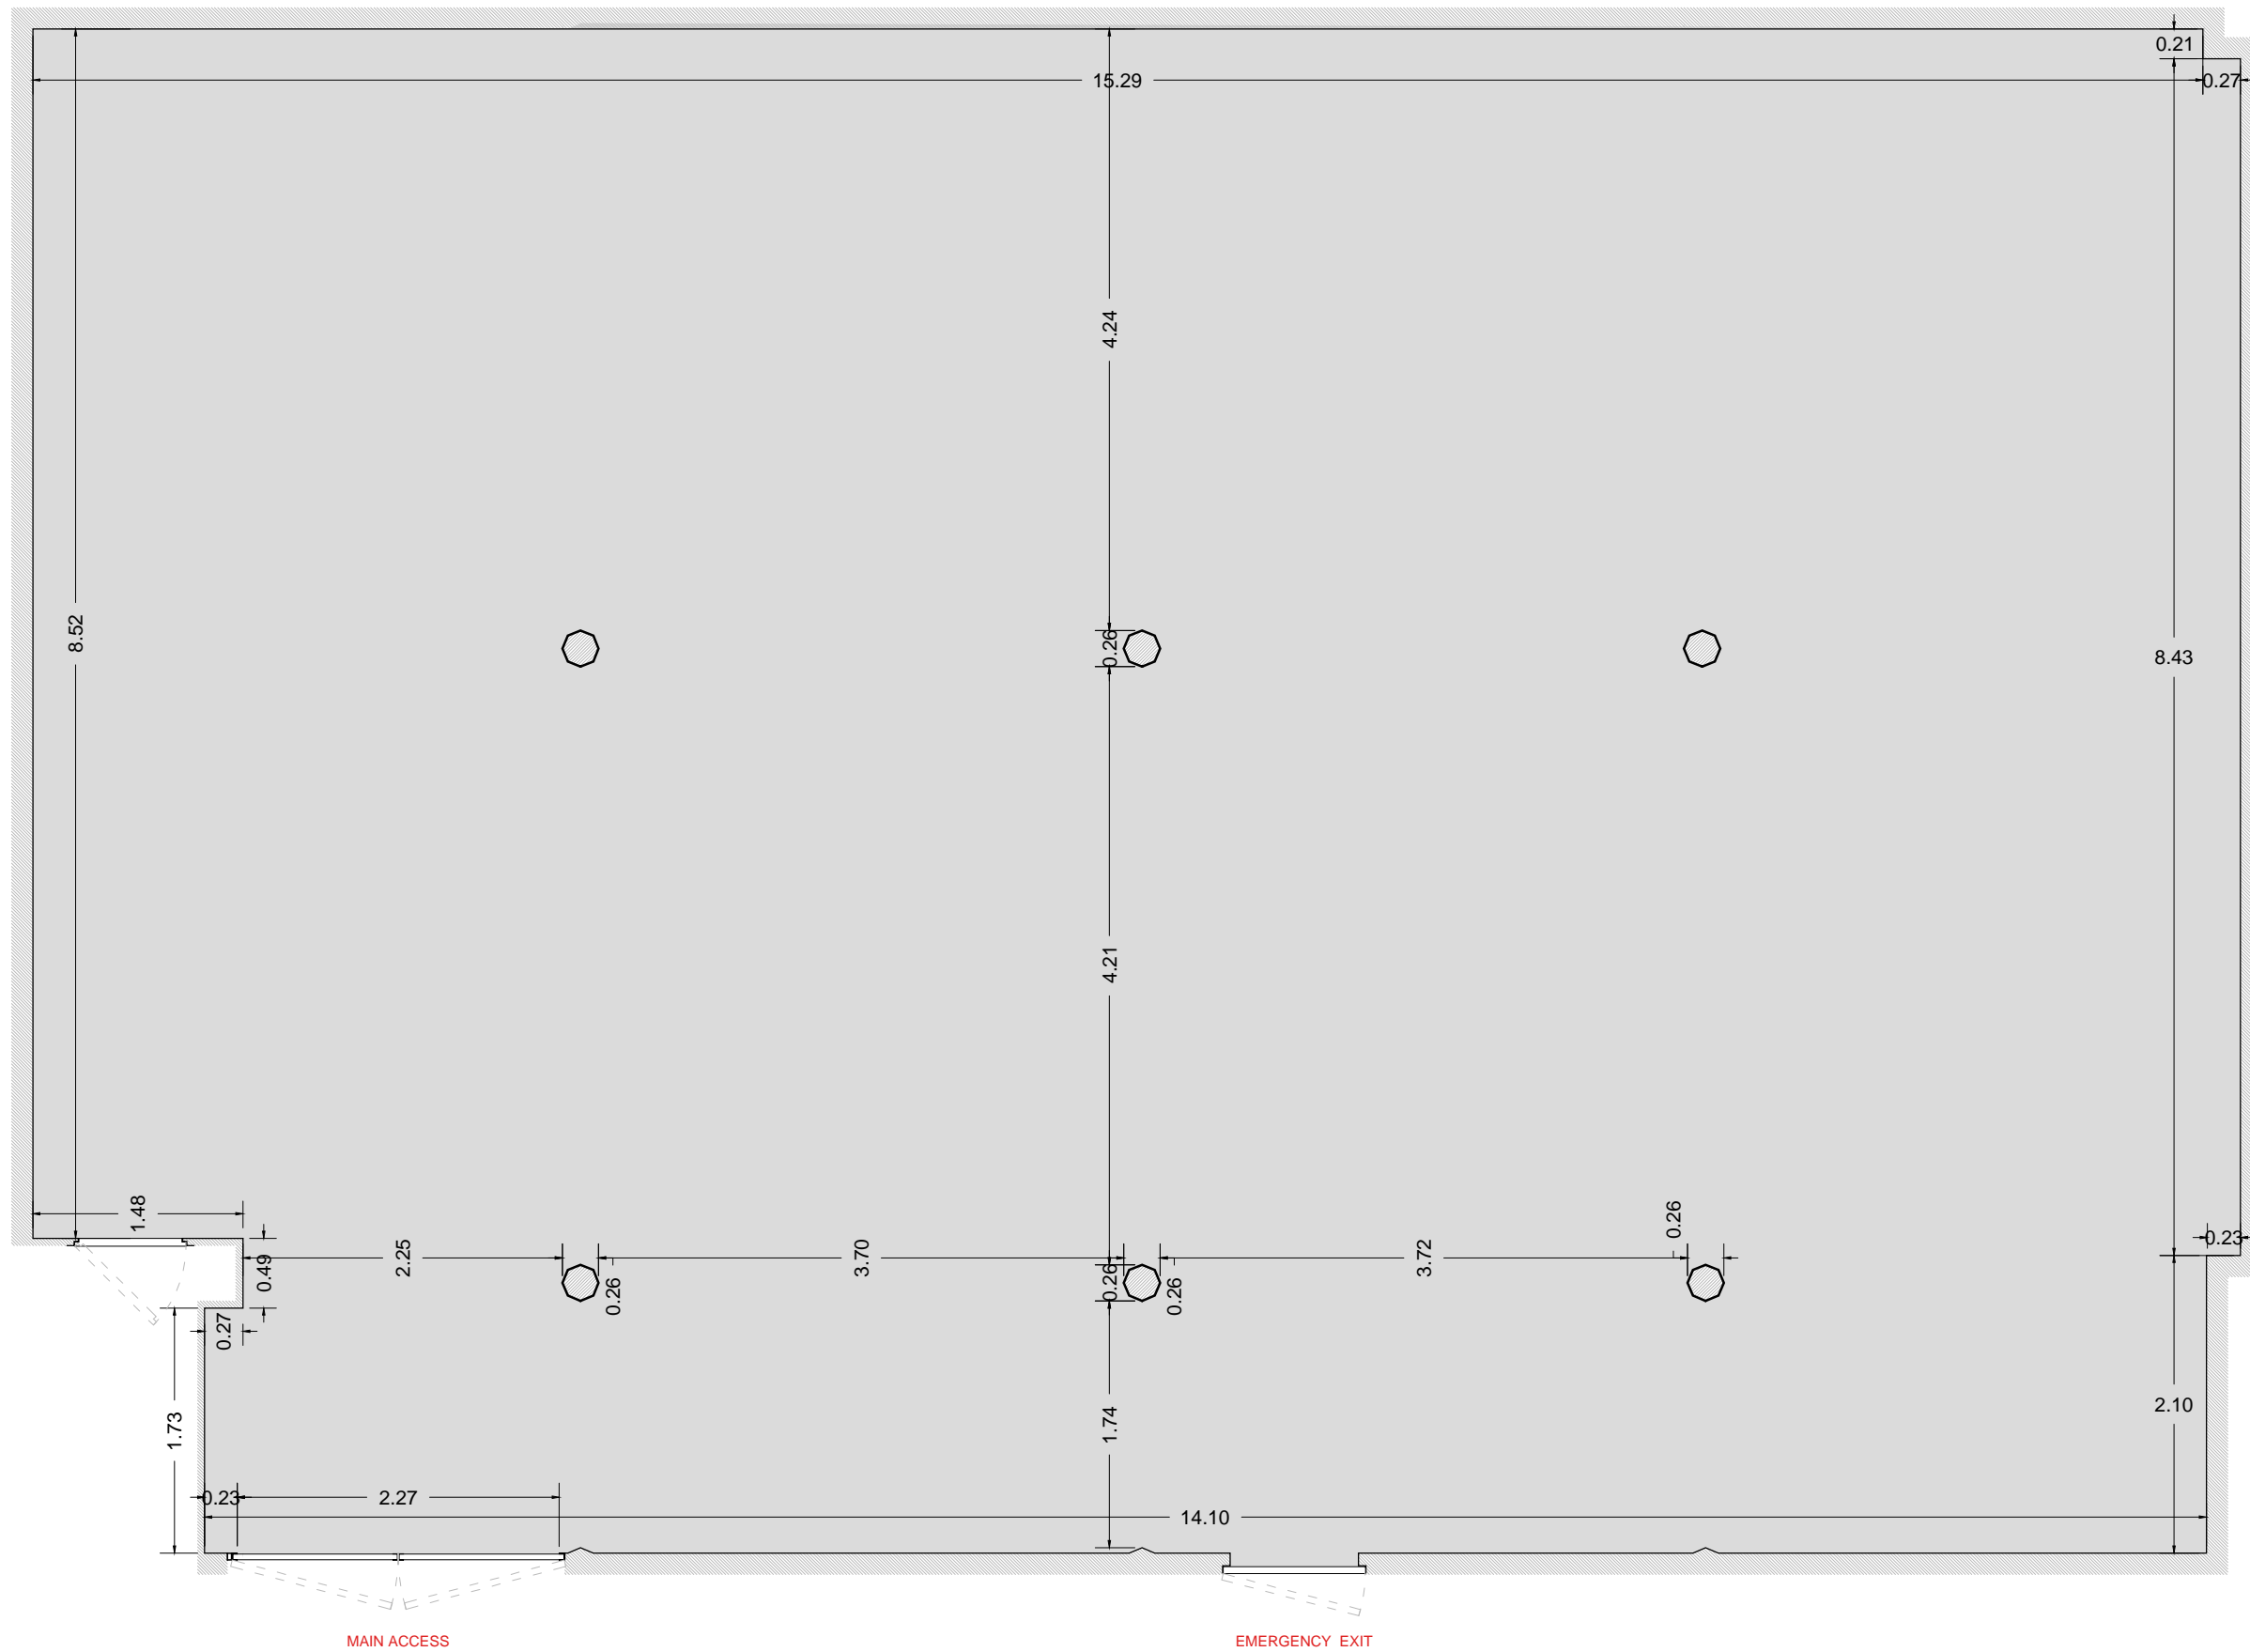

PROPERTY  
Blueproject Foundation

ARCHITECT  
Maria Güell

DATE  
17.10.24

SKETCH MEASUREMENTS\*

EXHIBITION ROOM


LOCATION: Carrer de la Princesa, 57, Barcelona

CEILING PLAN

\* 2cm difference might be consider  
\*\* catalan vault and sprayers pipes, both  
sizes and positions, are approximate

A3 - e.1/50



2

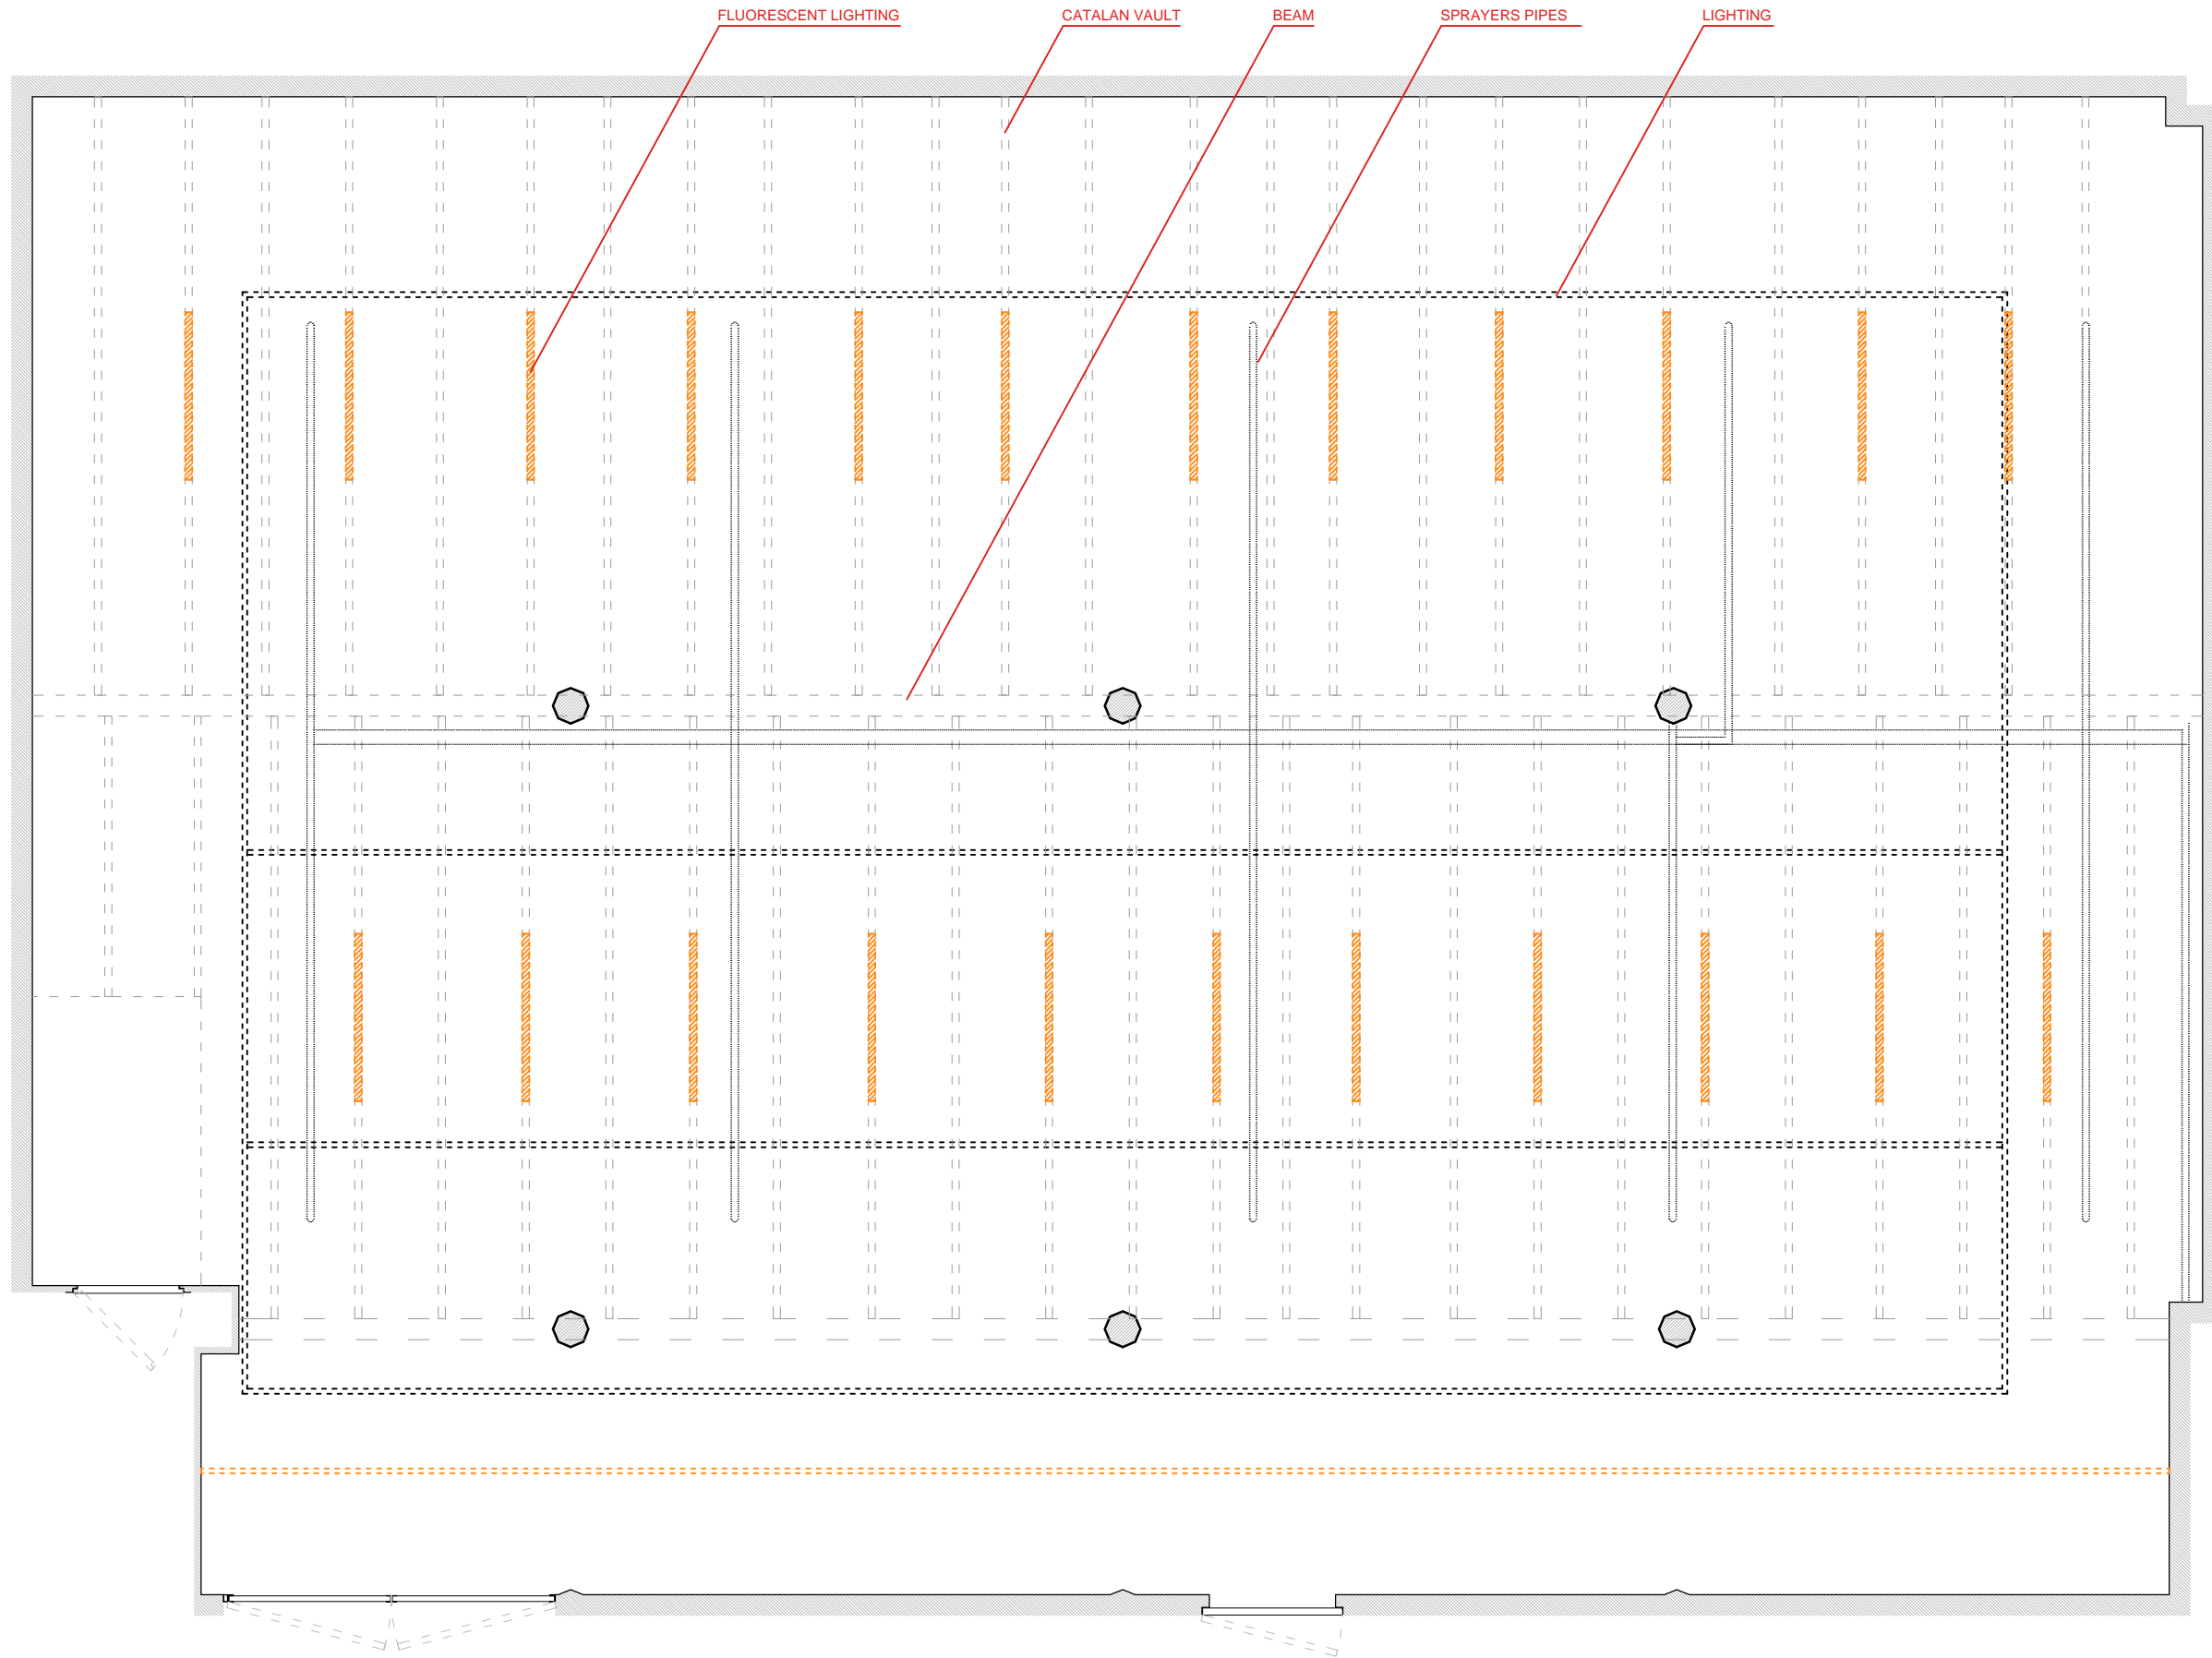


PROPERTY  
Blueproject Foundation

ARCHITECT  
Maria Güell

DATE  
17.10.24

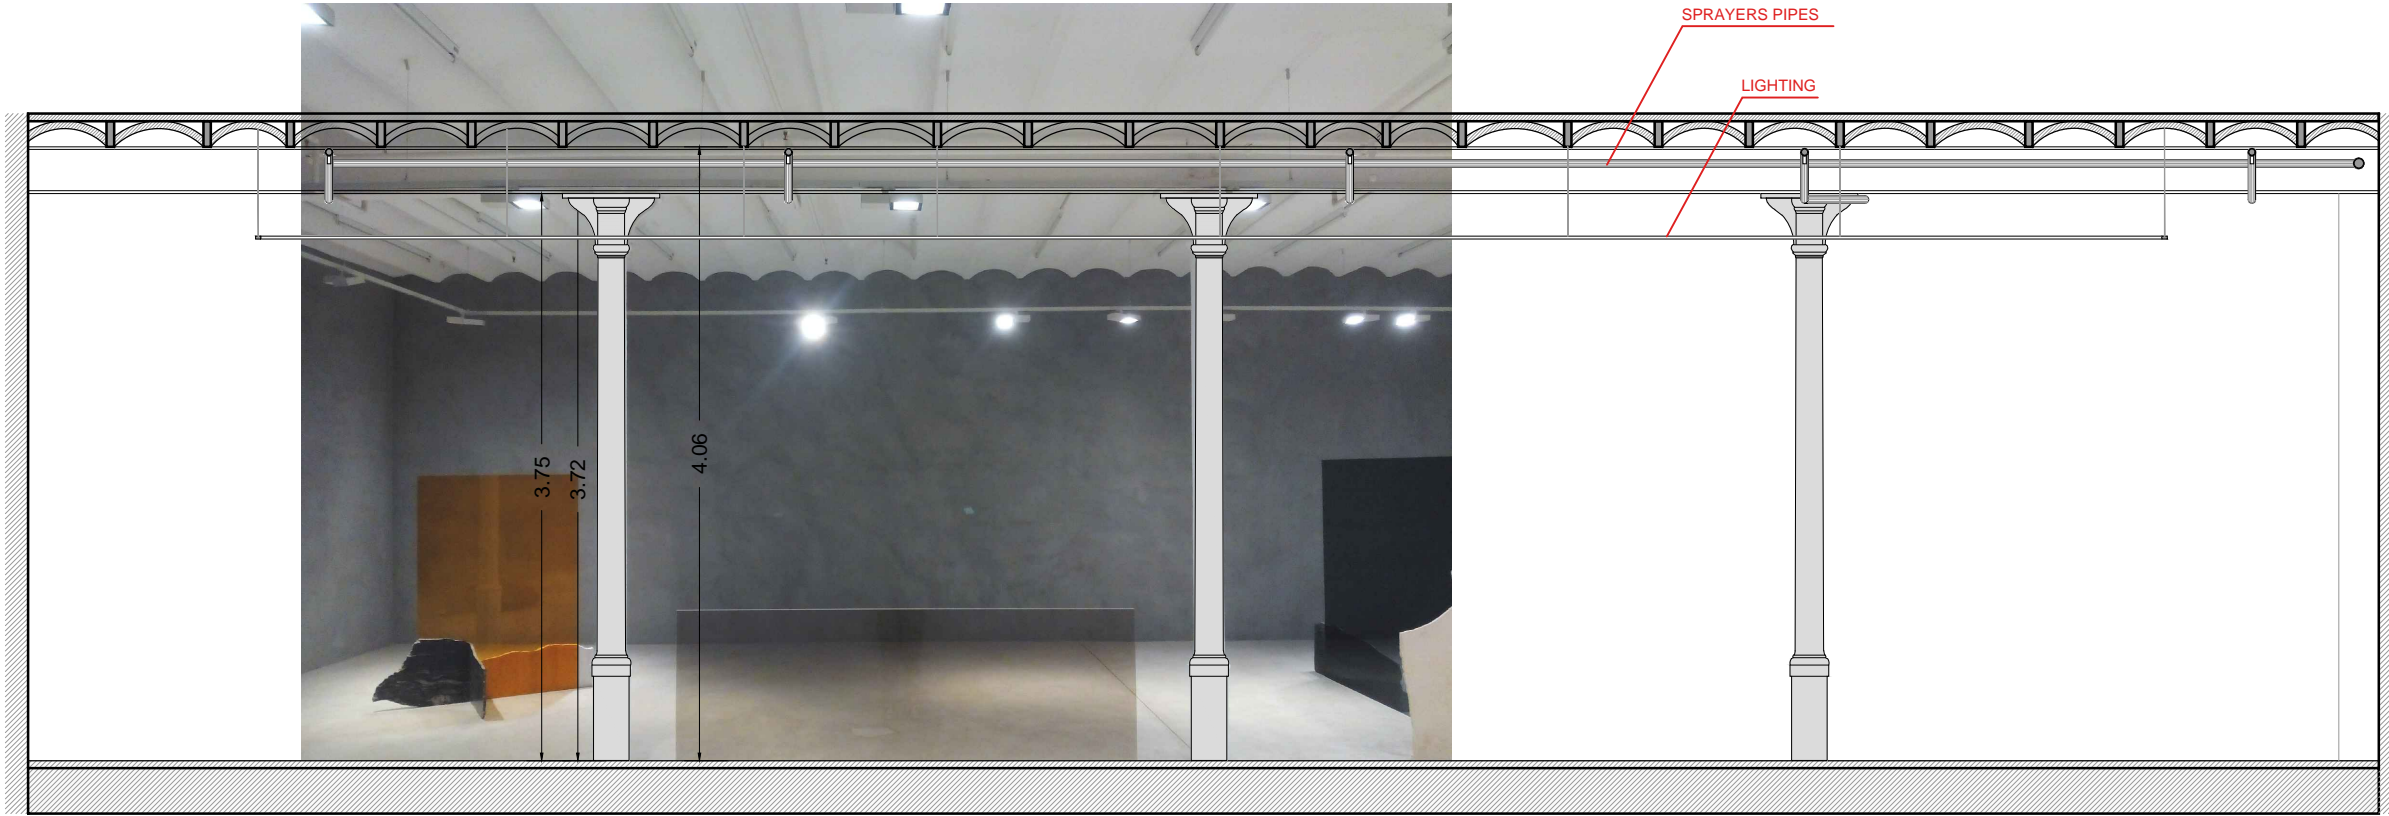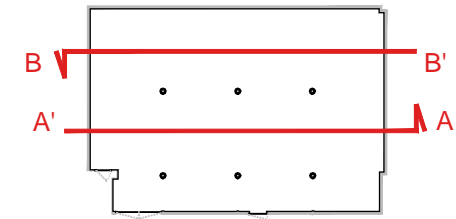

SECTION AA'

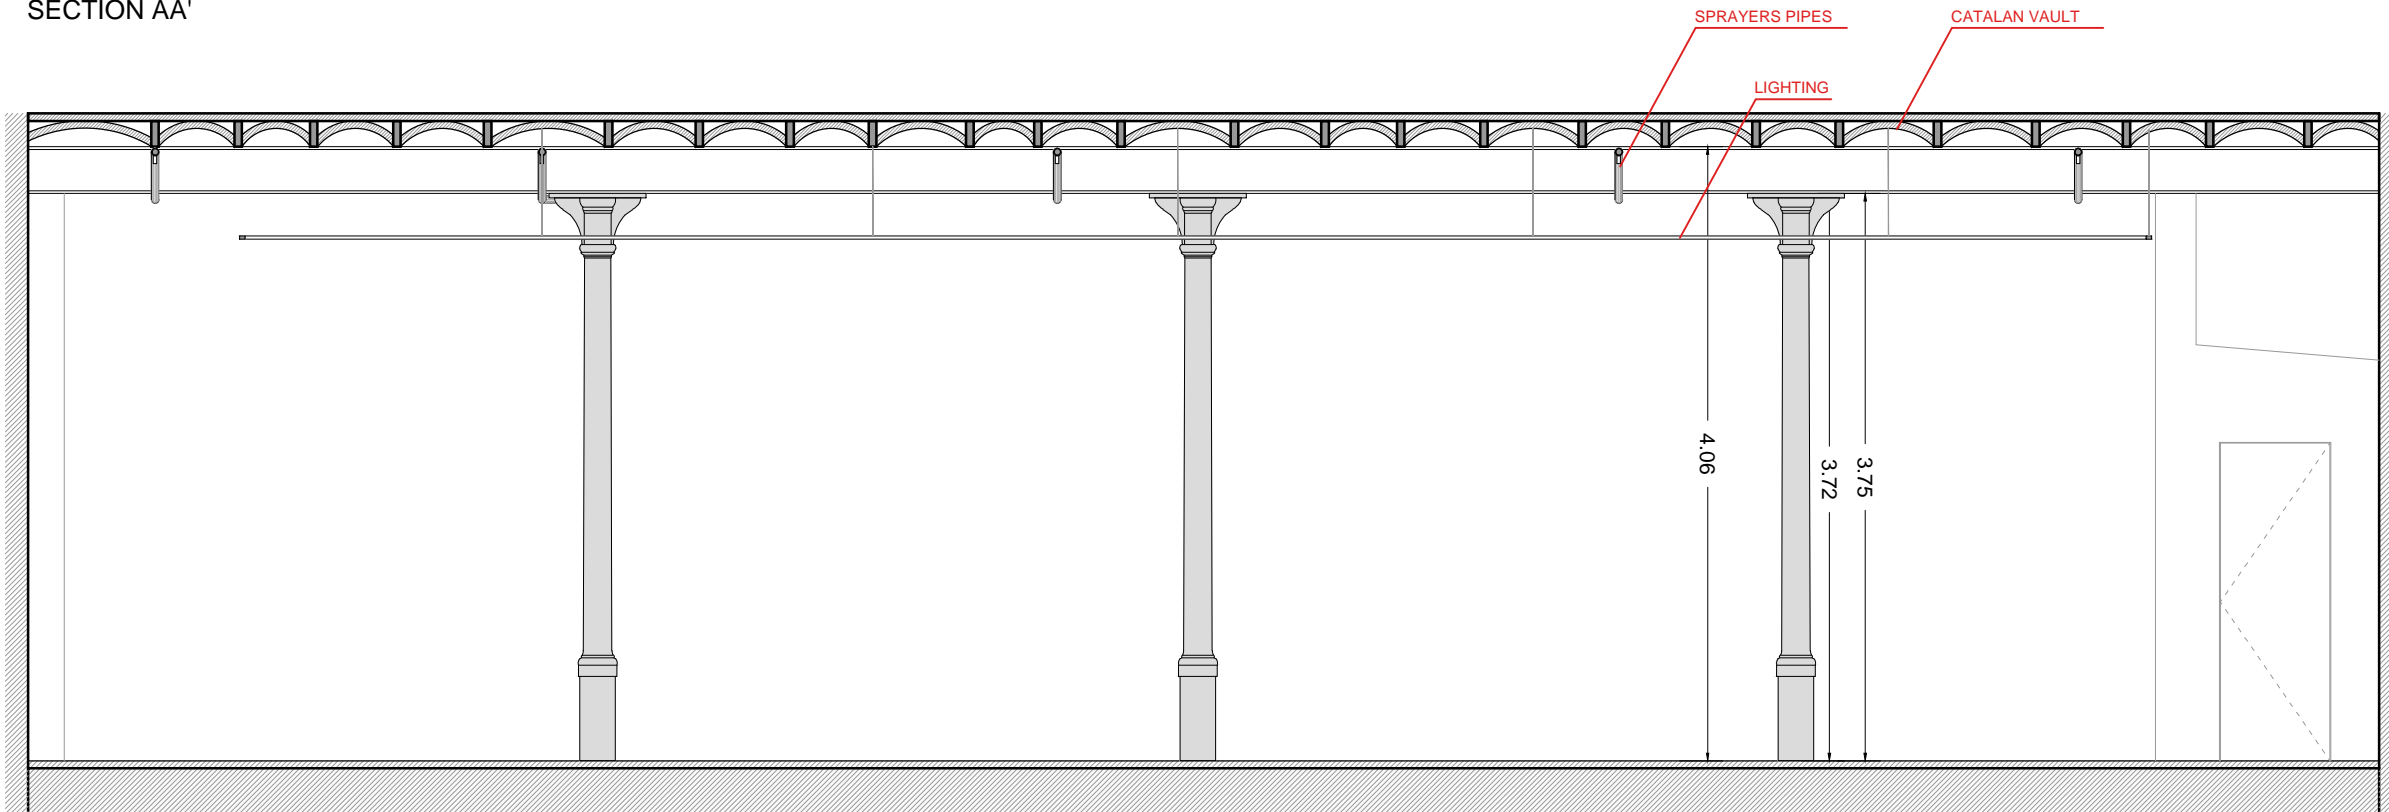

SECTION BB'

SKETCH MEASUREMENTS\*

EXHIBITION ROOM

LOCATION: Carrer de la Princesa, 57, Barcelona

SECTIONS

\* 2cm difference might be consider  
\*\* catalan vault and sprayers pipes, both sizes and positions, are aproximate



A3 - e.1/50

3

PROPERTY  
Blueproject Foundation

ARCHITECT  
Maria Güell

DATE  
17.10.24

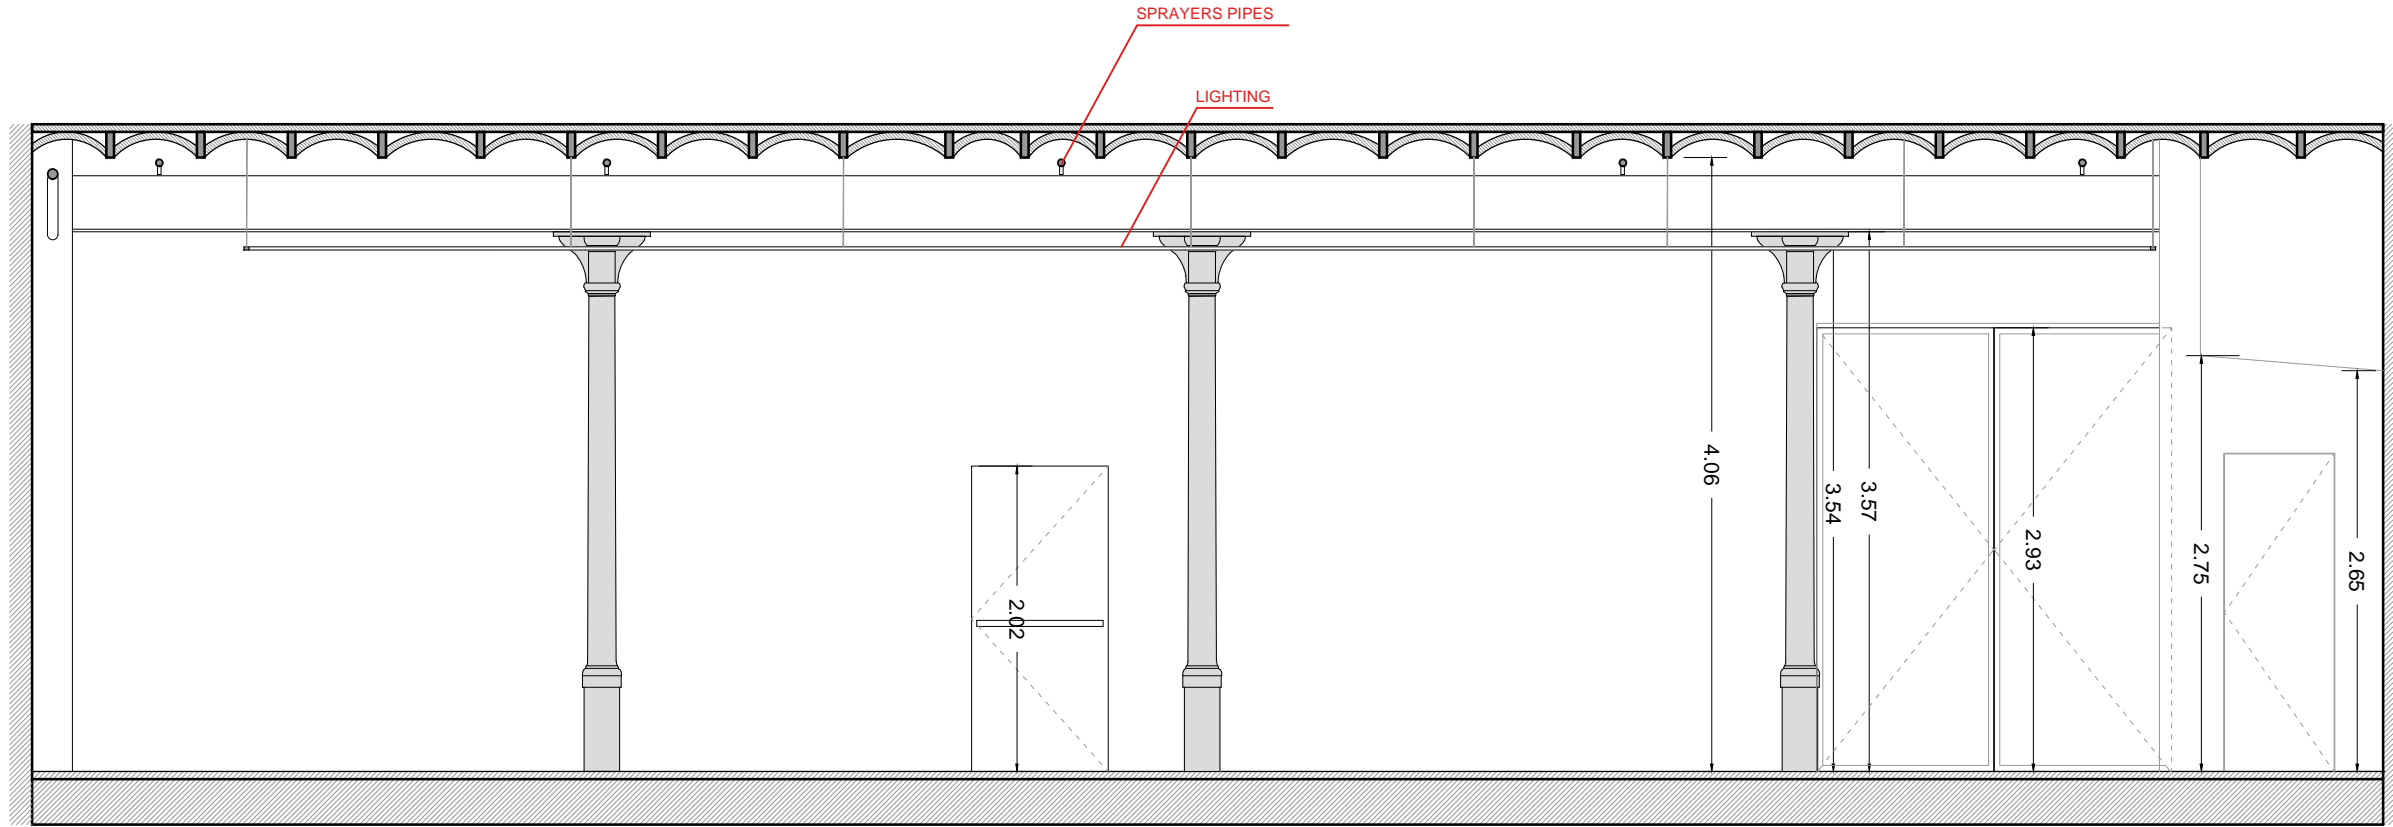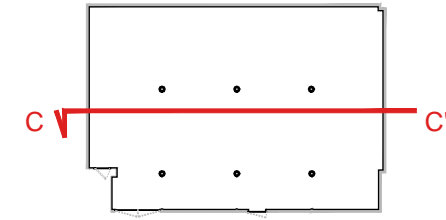

SECTION CC'


**SKETCH MEASUREMENTS\***

**EXHIBITION ROOM**

LOCATION: Carrer de la Princesa, 57, Barcelona

**SECTIONS**


\* 2cm difference might be consider  
\*\* catalan vault and sprayers pipes, both sizes and positions, are approximate

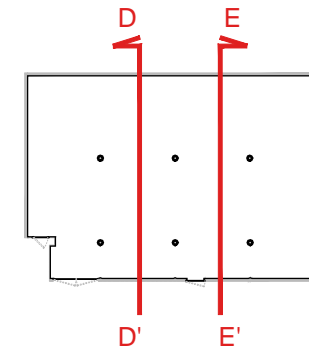


PROPERTY  
Blueproject Foundation

ARCHITECT  
Maria Güell

DATE  
17.10.24

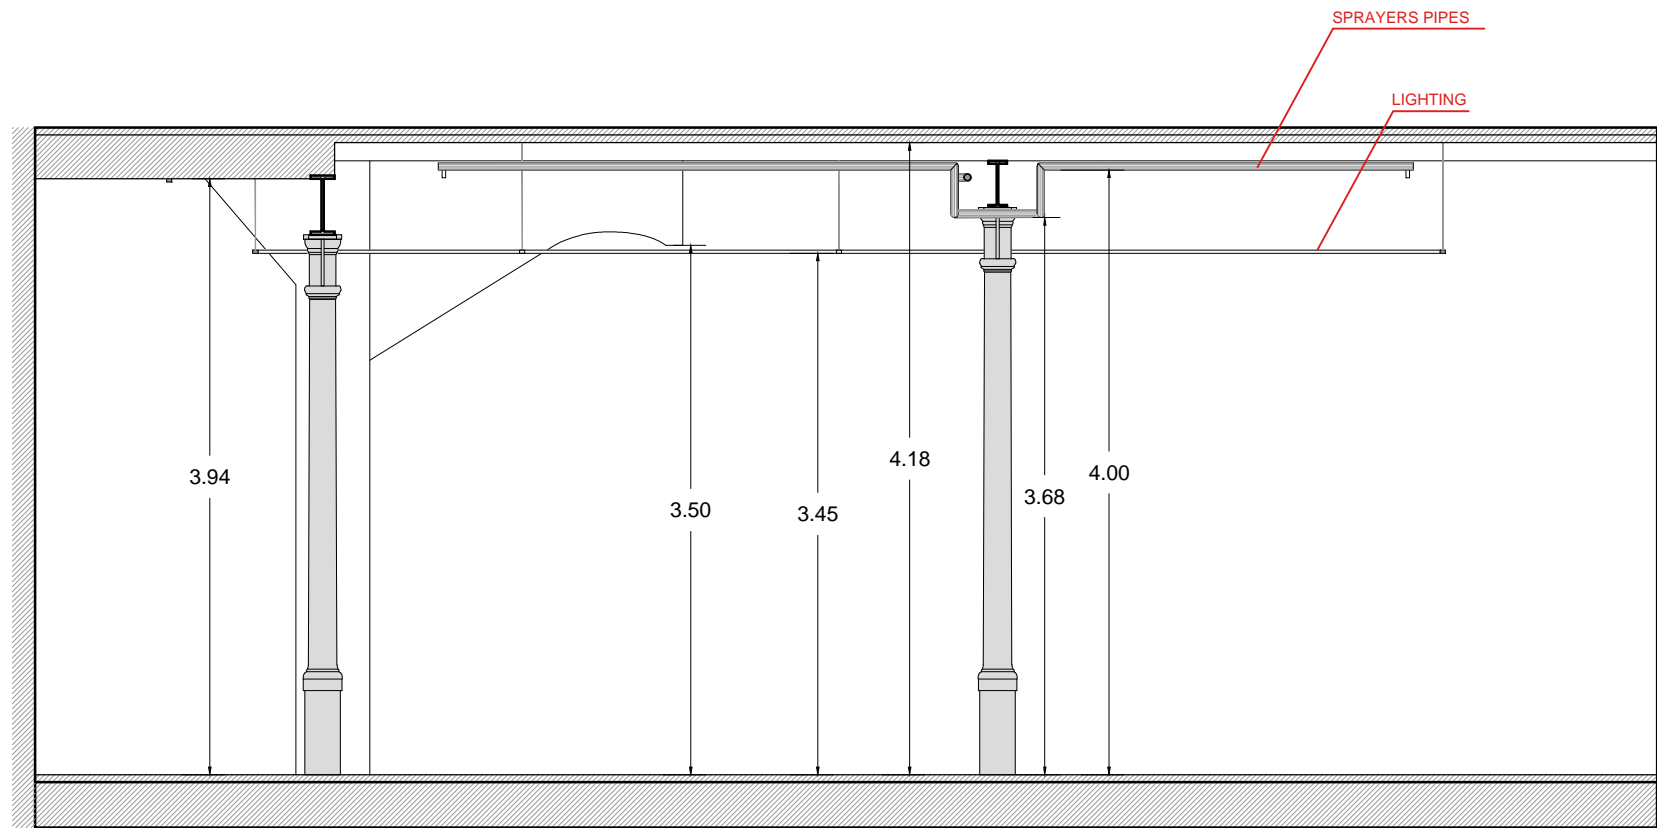

SECTION DD'

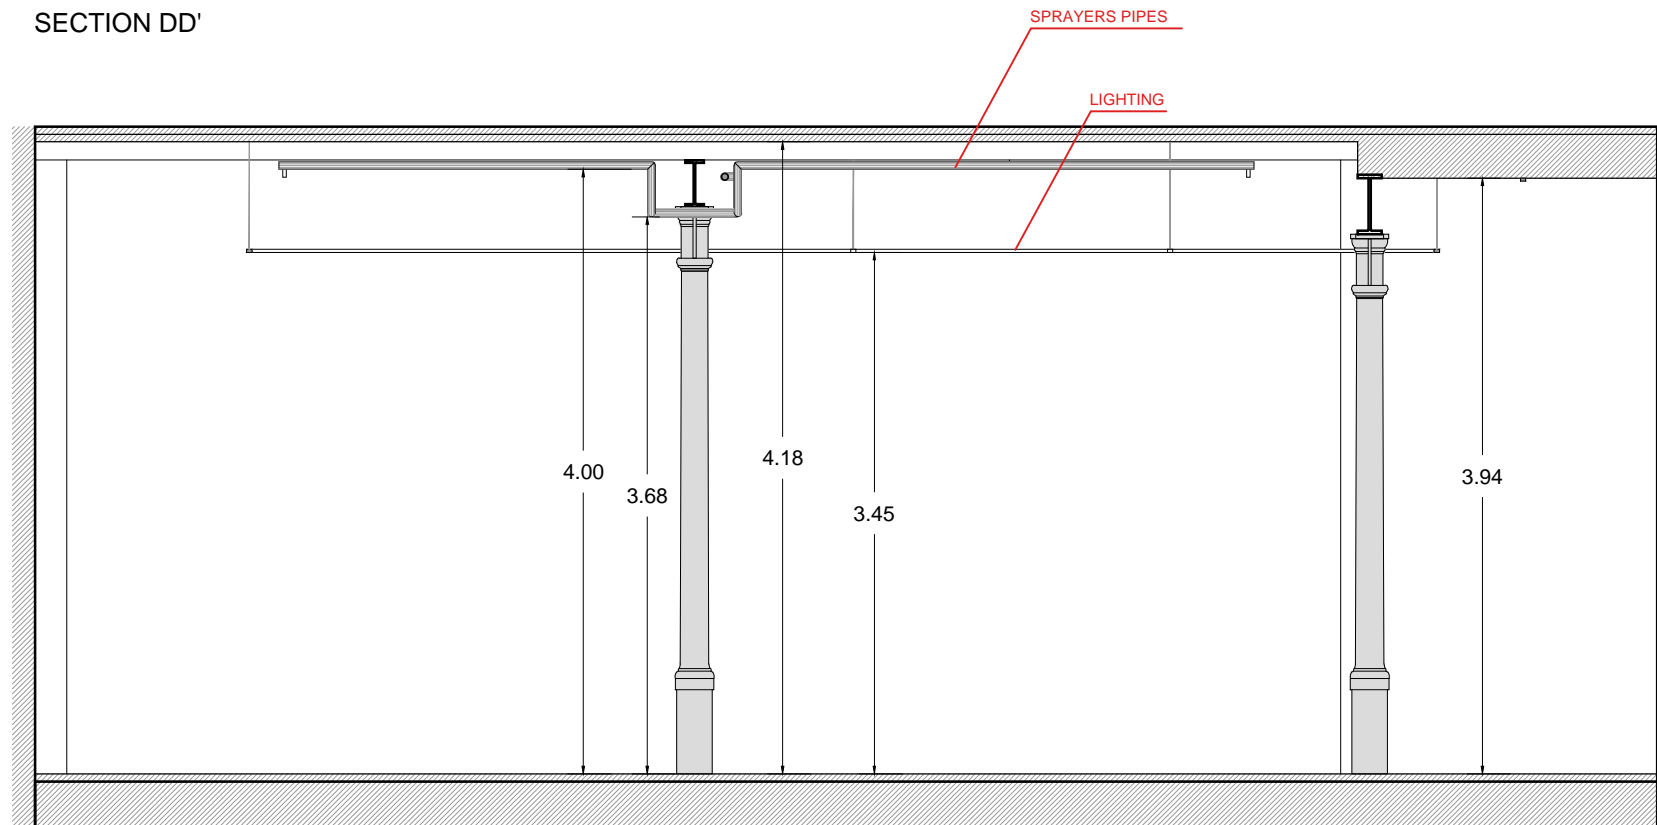

SECTION EE'

SKETCH MEASUREMENTS\*

EXHIBITION ROOM

LOCATION: Carrer de la Princesa, 57, Barcelona

SECTIONS

\* 2cm difference might be consider  
\*\* catalan vault and sprayers pipes, both sizes and positions, are approximate

A3 - e.1/50




5



PROPERTY  
Blueproject Foundation

ARCHITECT  
Maria Güell

DATE  
17.10.24

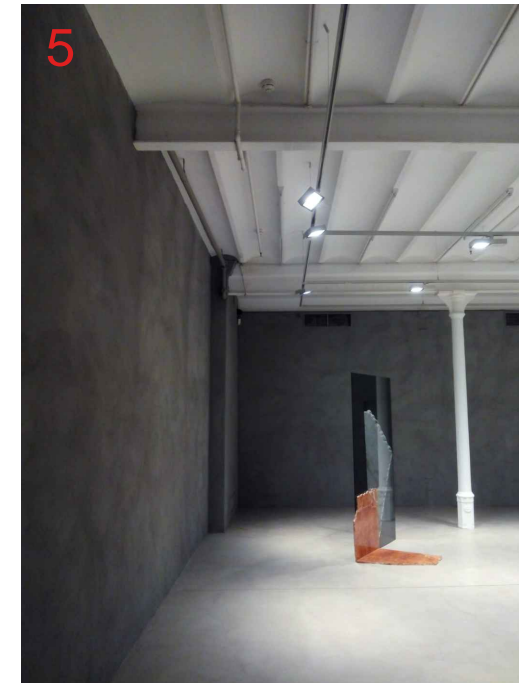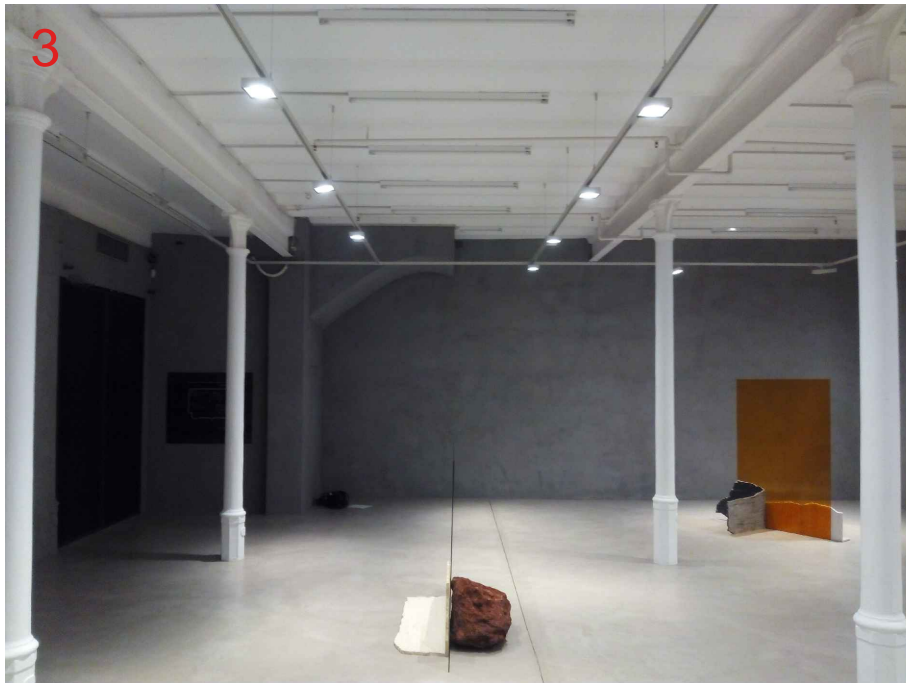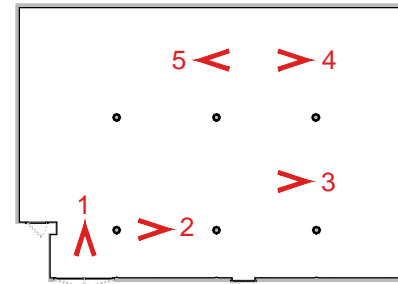

SKETCH MEASUREMENTS\*

EXHIBITION ROOM

LOCATION: Carrer de la Princesa, 57, Barcelona

IMAGES

\* 2cm difference might be consider  
\*\* catalan vault and sprayers pipes, both sizes and positions, are approximate


A3 - e. --

6

PROPERTY  
Blueproject Foundation

ARCHITECT  
Maria Güell

DATE  
17.10.24

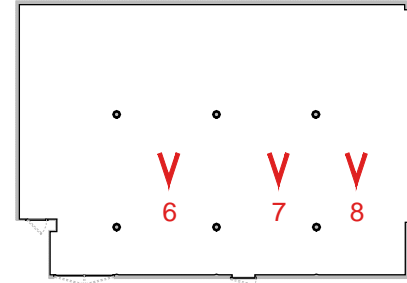

SKETCH MEASUREMENTS\*

EXHIBITION ROOM

LOCATION: Carrer de la Princesa, 57, Barcelona

IMAGES

\* 2cm difference might be consider  
\*\* catalan vault and sprayers pipes, both sizes and positions, are approximate

A3 - e. --




7



PROPERTY  
Blueproject Foundation

ARCHITECT  
Maria Güell

DATE  
17.10.24

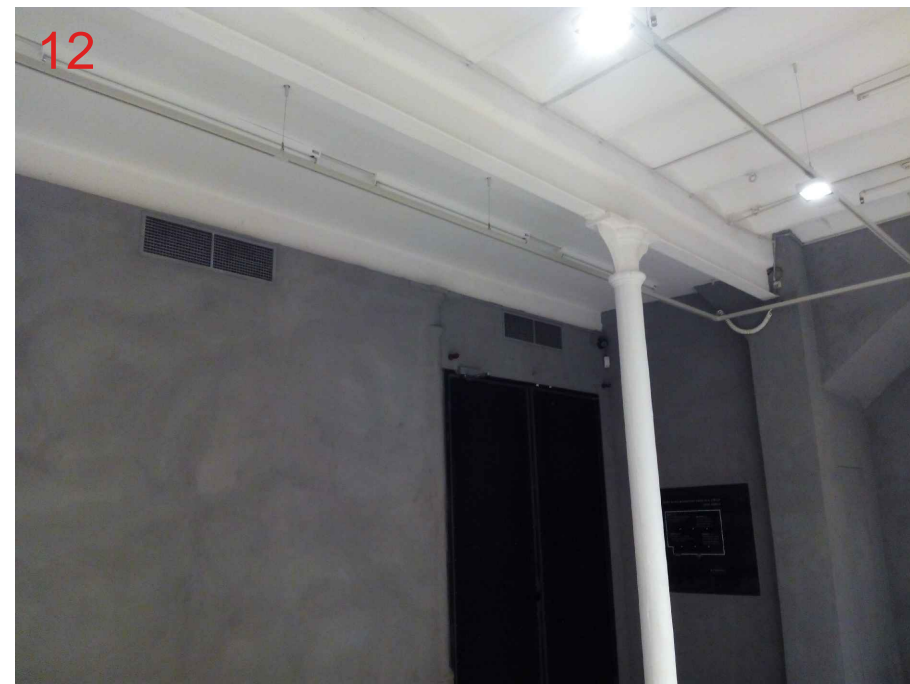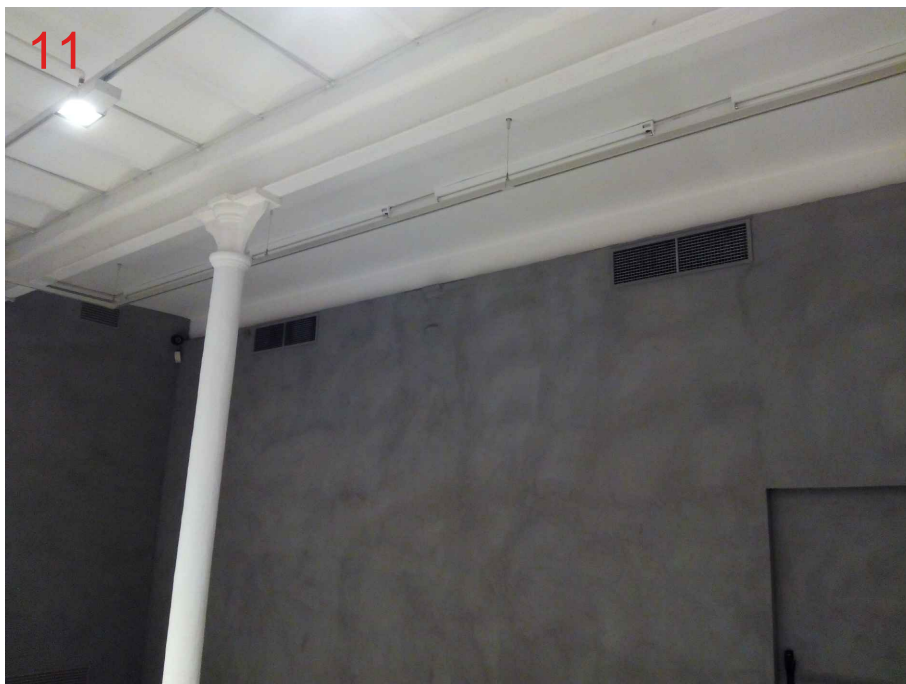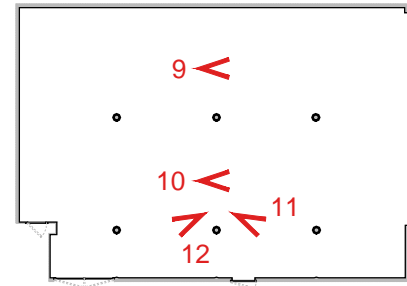

SKETCH MEASUREMENTS\*

EXHIBITION ROOM

LOCATION: Carrer de la Princesa, 57, Barcelona

IMAGES

\* 2cm difference might be consider  
\*\* catalan vault and sprayers pipes, both sizes and positions, are approximate

A3 - e. --

8